


LEGEND

- Rendered brick wall with insulation (insulation to external walls only)
- Single brick wall
- Stud wall with insulation (weatherboards to external cladding)
- Reverse brick veneer wall with insulation (weatherboards to external cladding)

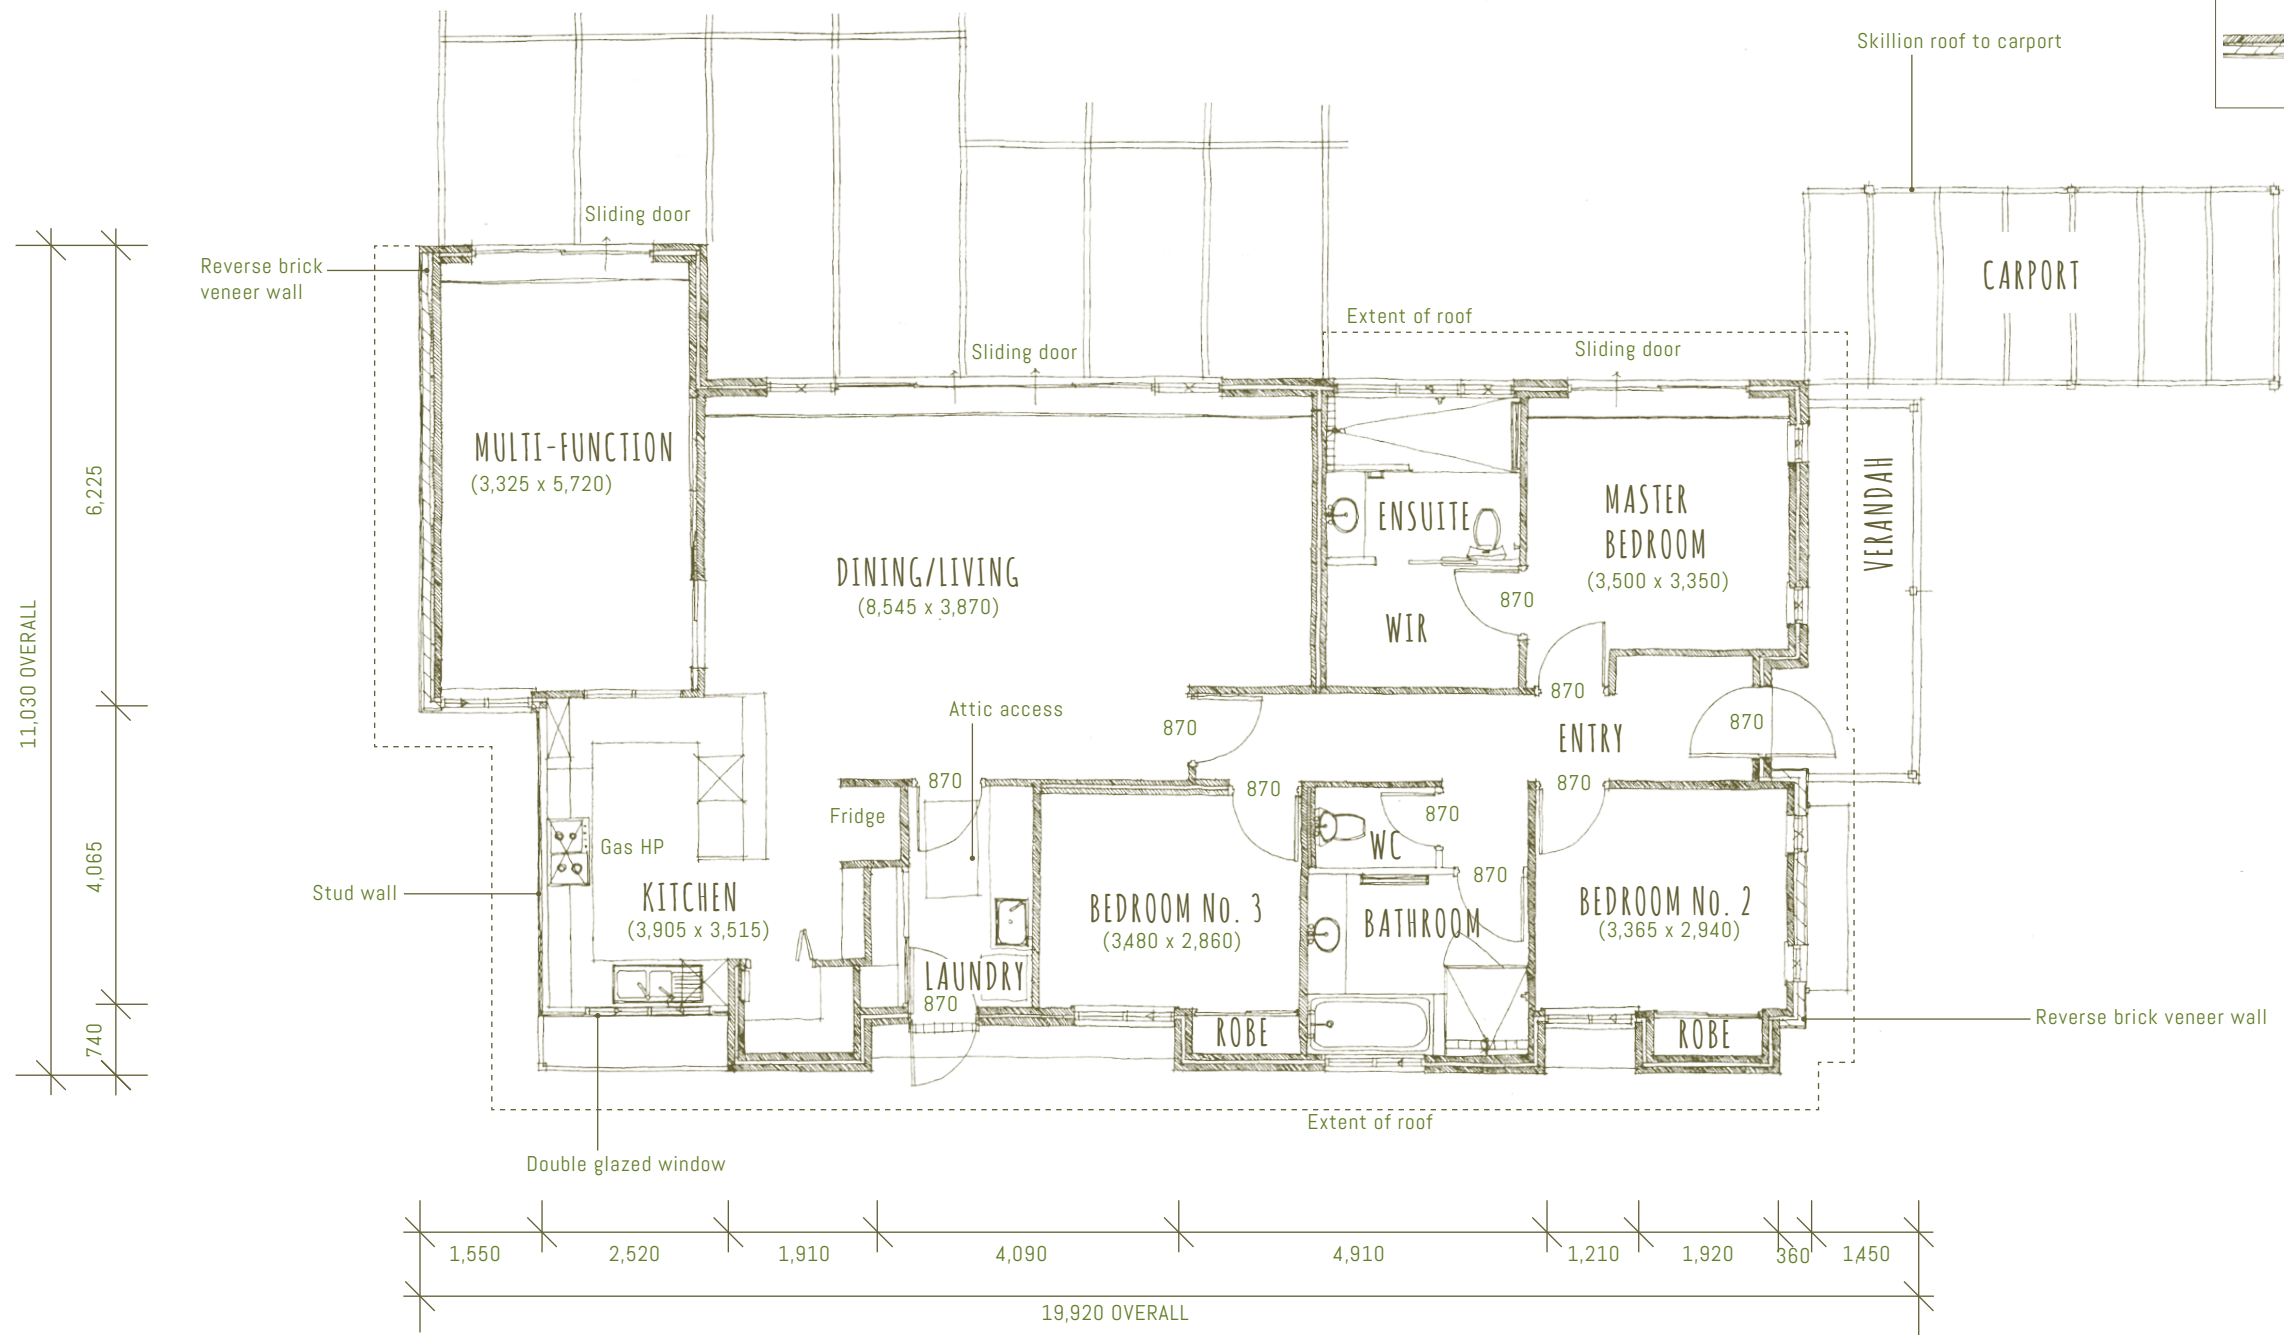

FRONT HOUSE | FLOOR PLAN

DECEMBER 2012

DESIGNED BY	SOLAR DWELLINGS and JOSH BYRNE & ASSOCIATES
DRAWN BY	JOSH BYRNE & ASSOCIATES
CHECKED BY	JOSH BYRNE & ASSOCIATES

Copyright © All concepts, drawings and technical information is the property of Josh Byrne & Associates Pty Ltd. Use of this information is allowed for private purposes only. Commercial use or reproduction in any form is forbidden without the written consent of Josh Byrne & Associates Pty Ltd.




JOSH'S HOUSE | GRIGG PLACE HILTON 6163


WWW.JOSHSHOUSE.COM.AU

SCALE: 1:100 @ A3

PROJECT NO	D-00-03	REV NO	1	ISSUE	1012	PAGE	1	OF	6
------------	---------	--------	---	-------	------	------	---	----	---

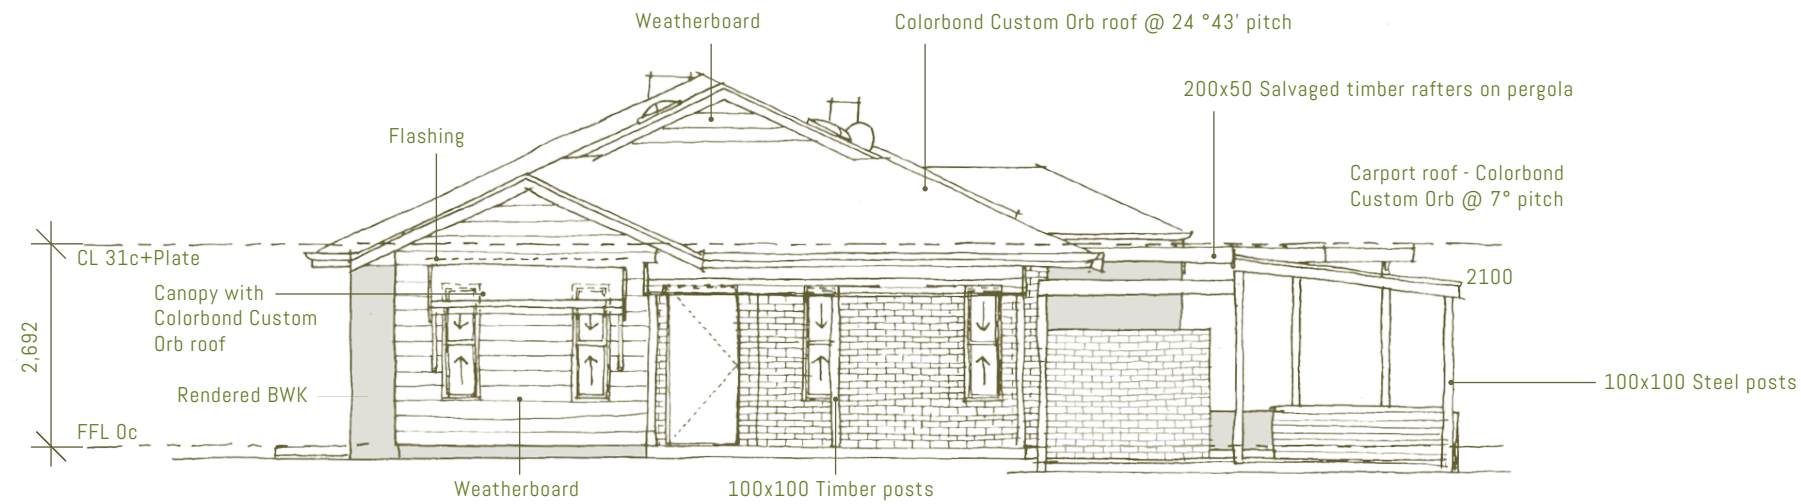

EASTERN ELEVATION

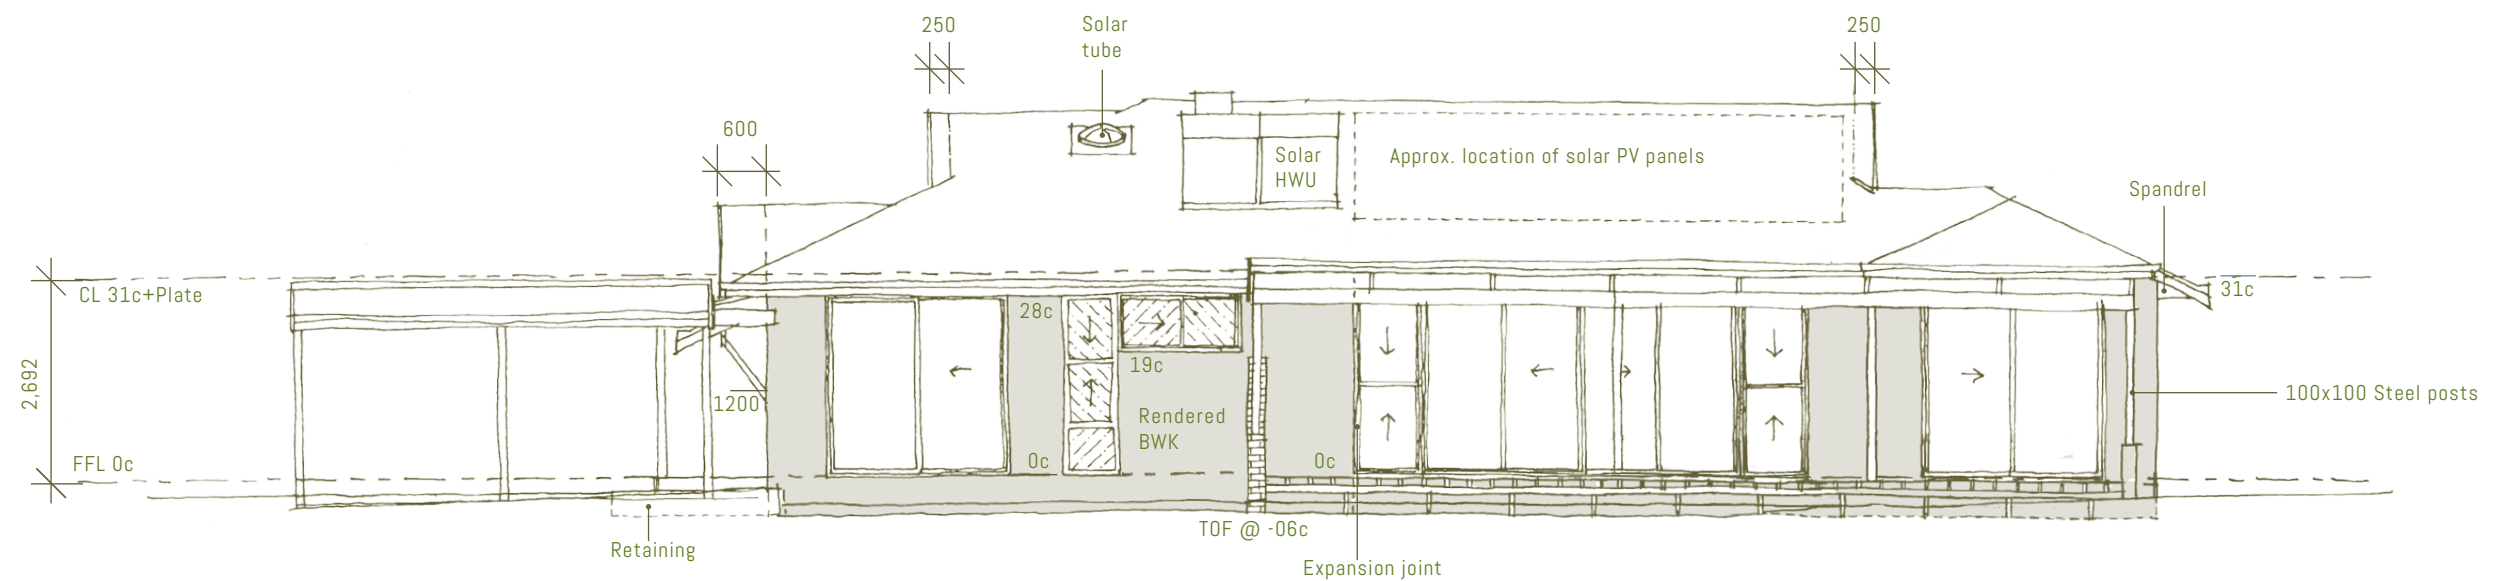

NORTHERN ELEVATION

FRONT HOUSE | BUILDING ELEVATIONS

DECEMBER 2012

DESIGNED BY SOLAR DWELLINGS and JOSH BYRNE & ASSOCIATES

DRAWN BY JOSH BYRNE & ASSOCIATES

CHECKED BY JOSH BYRNE & ASSOCIATES

Copyright © All concepts, drawings and technical information is the property of Josh Byrne & Associates Pty Ltd. Use of this information is allowed for private purposes only. Commercial use or reproduction in any form is forbidden without the written consent of Josh Byrne & Associates Pty Ltd.




JOSH'S HOUSE | GRIGG PLACE HILTON 6163


WWW.JOSHSHOUSE.COM.AU

SCALE: 1:100 @ A3

PROJECT NO D-00-03 REV NO 1 ISSUE 1012 PAGE 2 OF 6

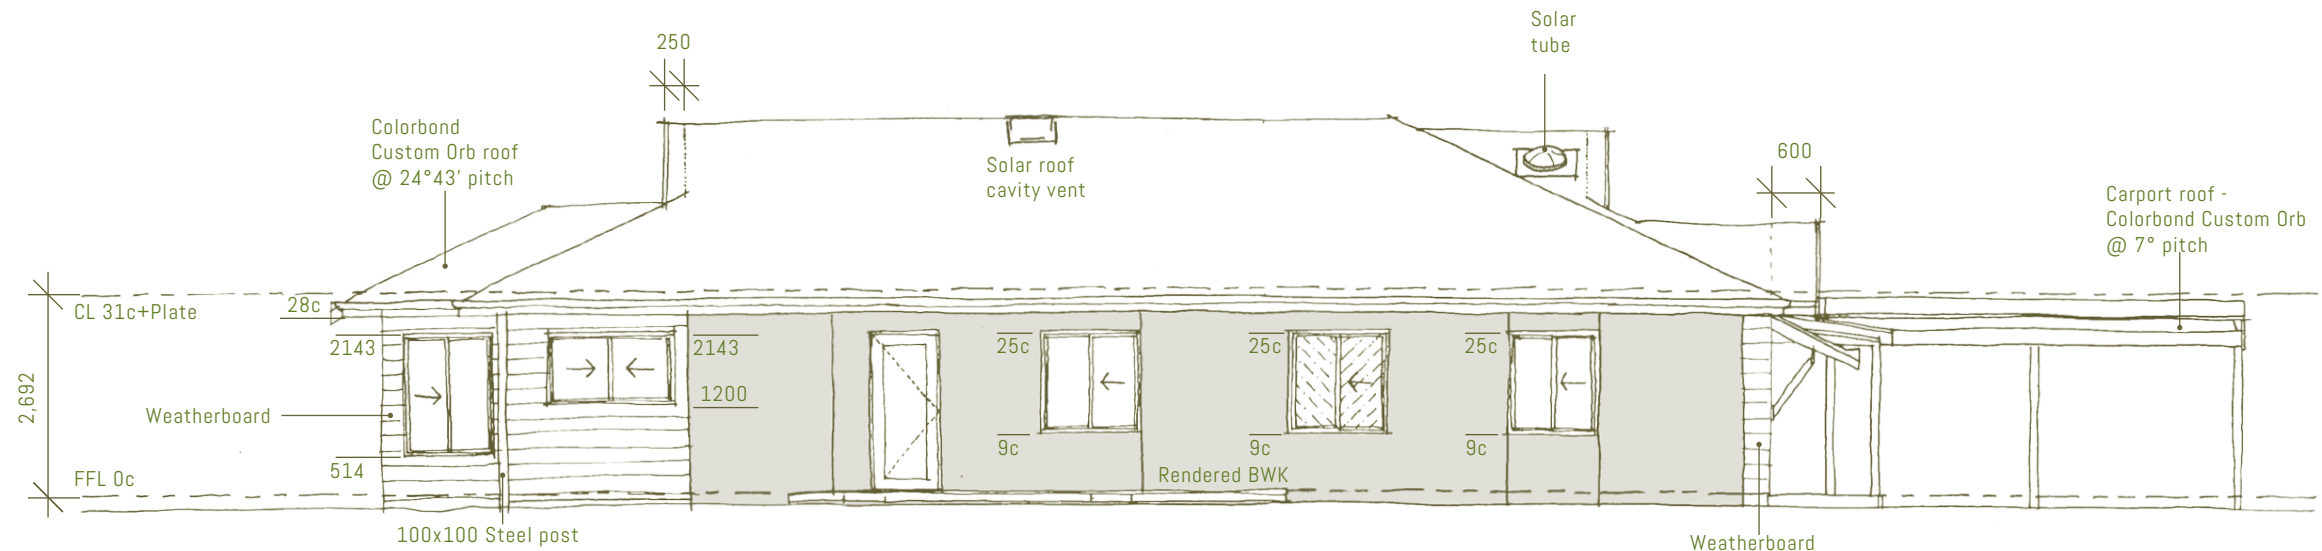

SOUTHERN ELEVATION

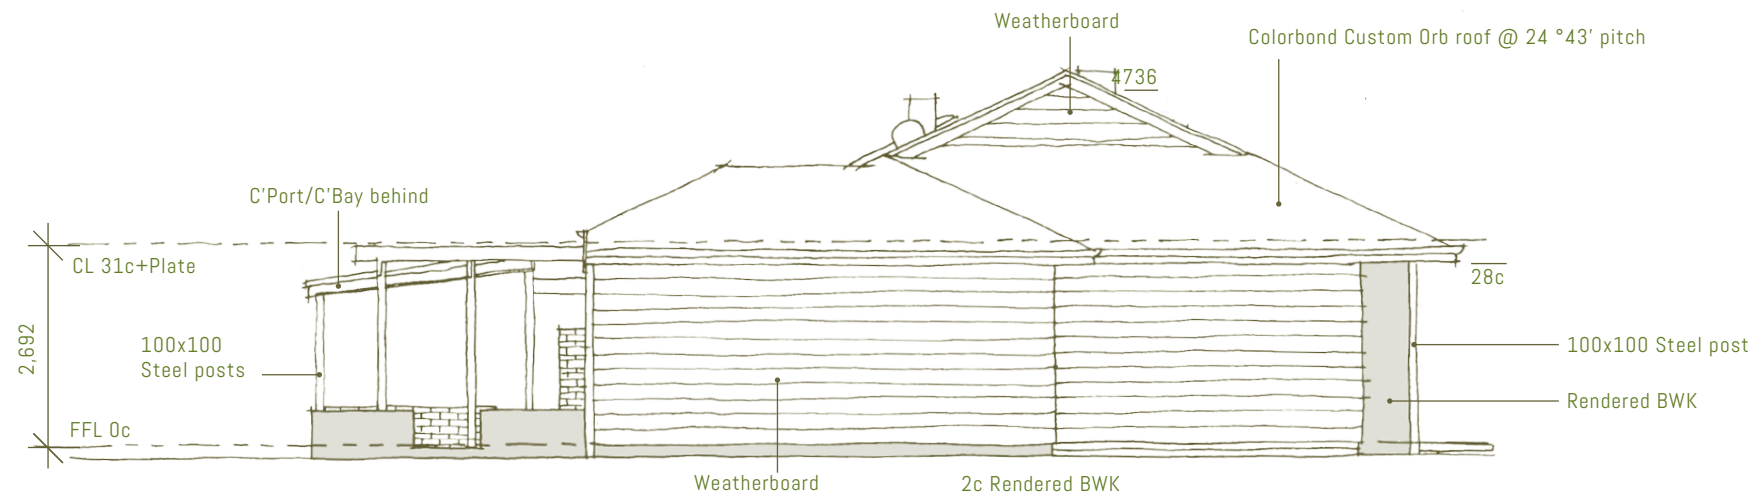

WESTERN ELEVATION

FRONT HOUSE | BUILDING ELEVATIONS

DECEMBER 2012

DESIGNED BY SOLAR DWELLINGS and JOSH BYRNE & ASSOCIATES

DRAWN BY JOSH BYRNE & ASSOCIATES

CHECKED BY JOSH BYRNE & ASSOCIATES

Copyright © All concepts, drawings and technical information is the property of Josh Byrne & Associates Pty Ltd. Use of this information is allowed for private purposes only. Commercial use or reproduction in any form is forbidden without the written consent of Josh Byrne & Associates Pty Ltd.



JOSH'S HOUSE | GRIGG PLACE HILTON 6163

WWW.JOSHSHOUSE.COM.AU

SCALE: 1:100 @ A3

PROJECT NO D-00-03 REV NO 1 ISSUE 1012 PAGE 3 OF 6

Rendered brick wall with insulation
(insulation to external walls only)

Single brick wall

Stud wall with insulation
(weatherboards to external cladding)

Reverse brick veneer wall with insulation
(weatherboards to external cladding)



DECEMBER 2012


CHECKED BY JOSH BYRNE & ASSOCIATES




WWW.JOSHHOUSE.COM.AU

SCALE: 1:100 @ A3

PROJECT NO	D-00-03	REV NO	1	ISSUE	1012	PAGE	4	OF	6
------------	---------	--------	---	-------	------	------	---	----	---

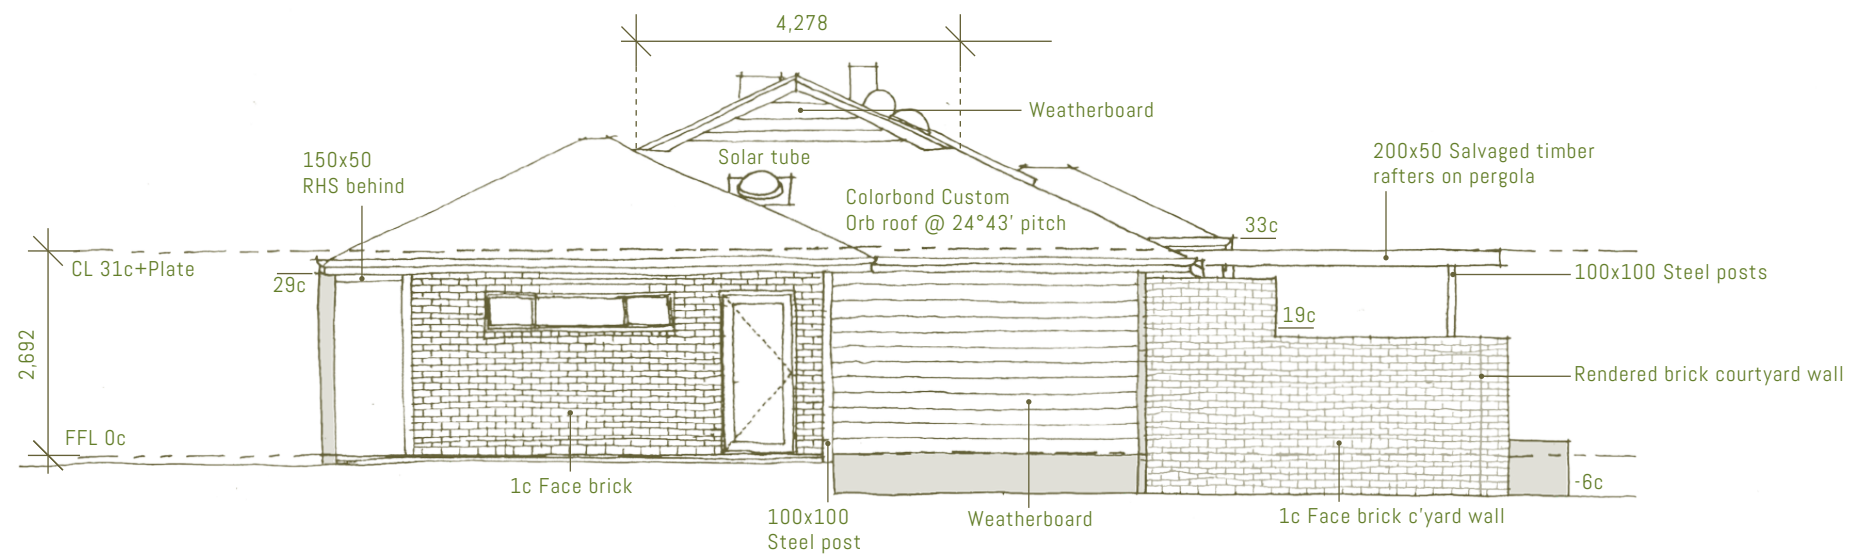

EASTERN ELEVATION

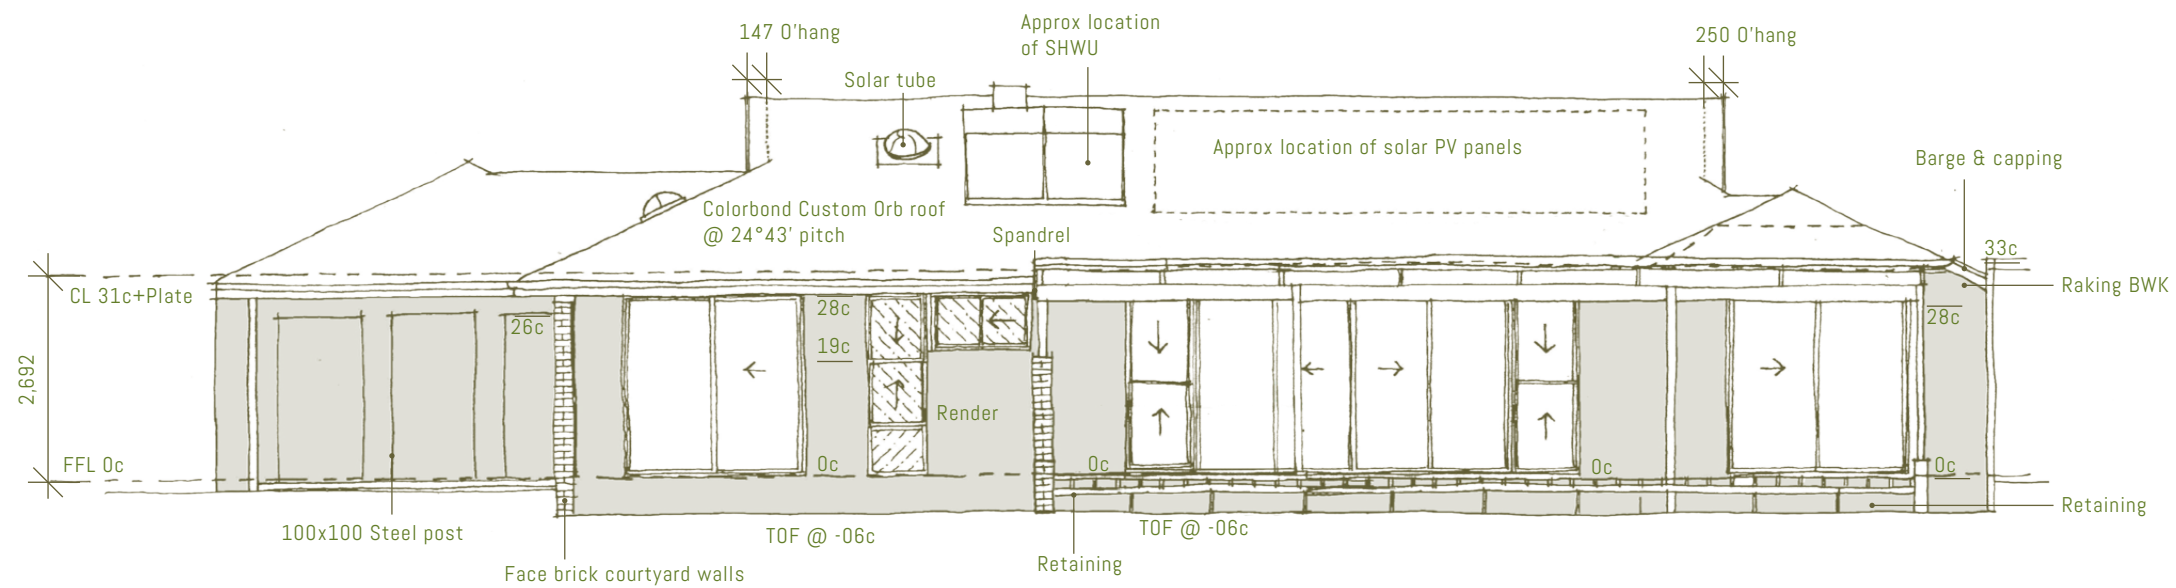

NORTHERN ELEVATION

BACK HOUSE | BUILDING ELEVATIONS

DECEMBER 2012

DESIGNED BY SOLAR DWELLINGS & JOSH BYRNE & ASSOCIATES

DRAWN BY JOSH BYRNE & ASSOCIATES

CHECKED BY JOSH BYRNE & ASSOCIATES

Copyright © All concepts, drawings and technical information is the property of Josh Byrne & Associates Pty Ltd. Use of this information is allowed for private purposes only. Commercial use or reproduction in any form is forbidden without the written consent of Josh Byrne & Associates Pty Ltd.




JOSH'S HOUSE | GRIGG PLACE HILTON 6163


WWW.JOSHSHOUSE.COM.AU

SCALE: 1:100 @ A3

PROJECT NO D-00-03 REV NO 1 ISSUE 1012 PAGE 5 OF 6

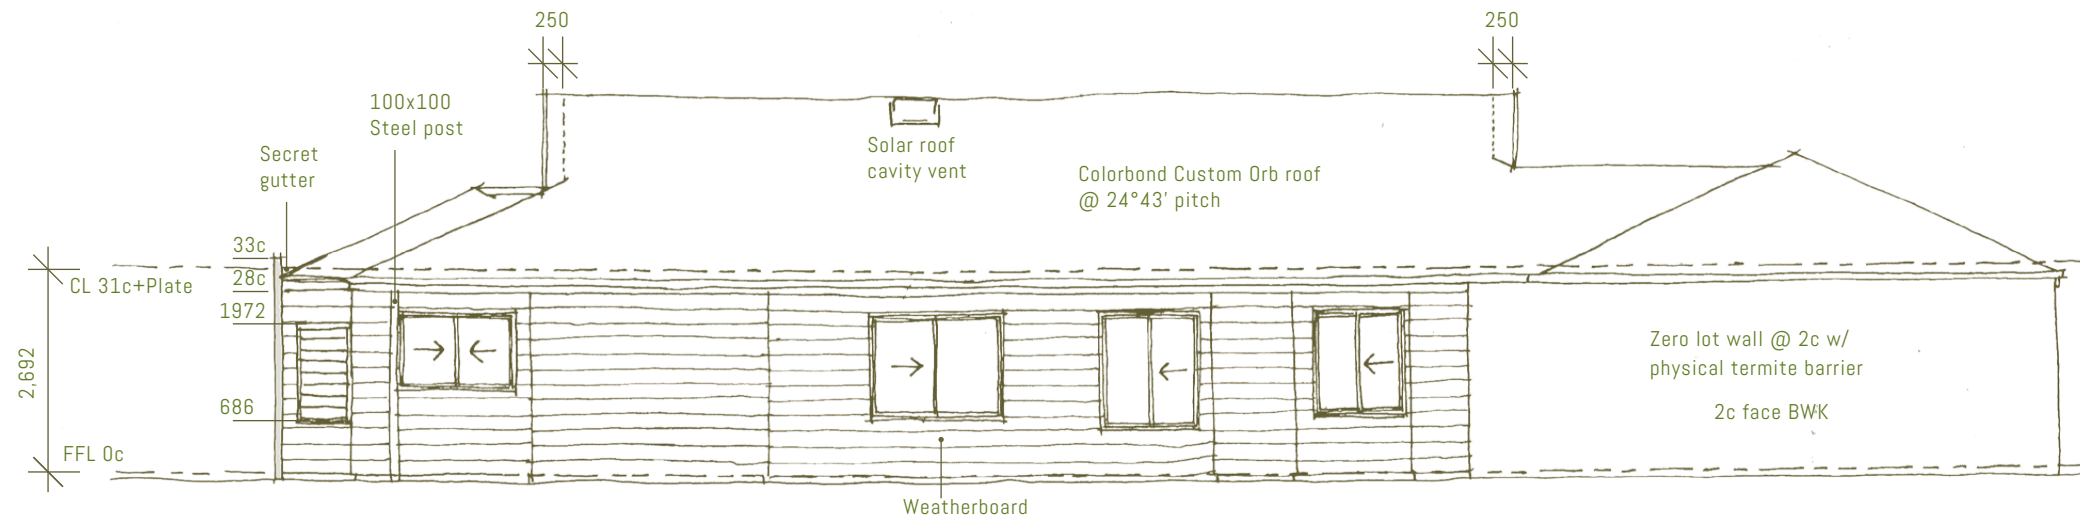

SOUTHERN ELEVATION

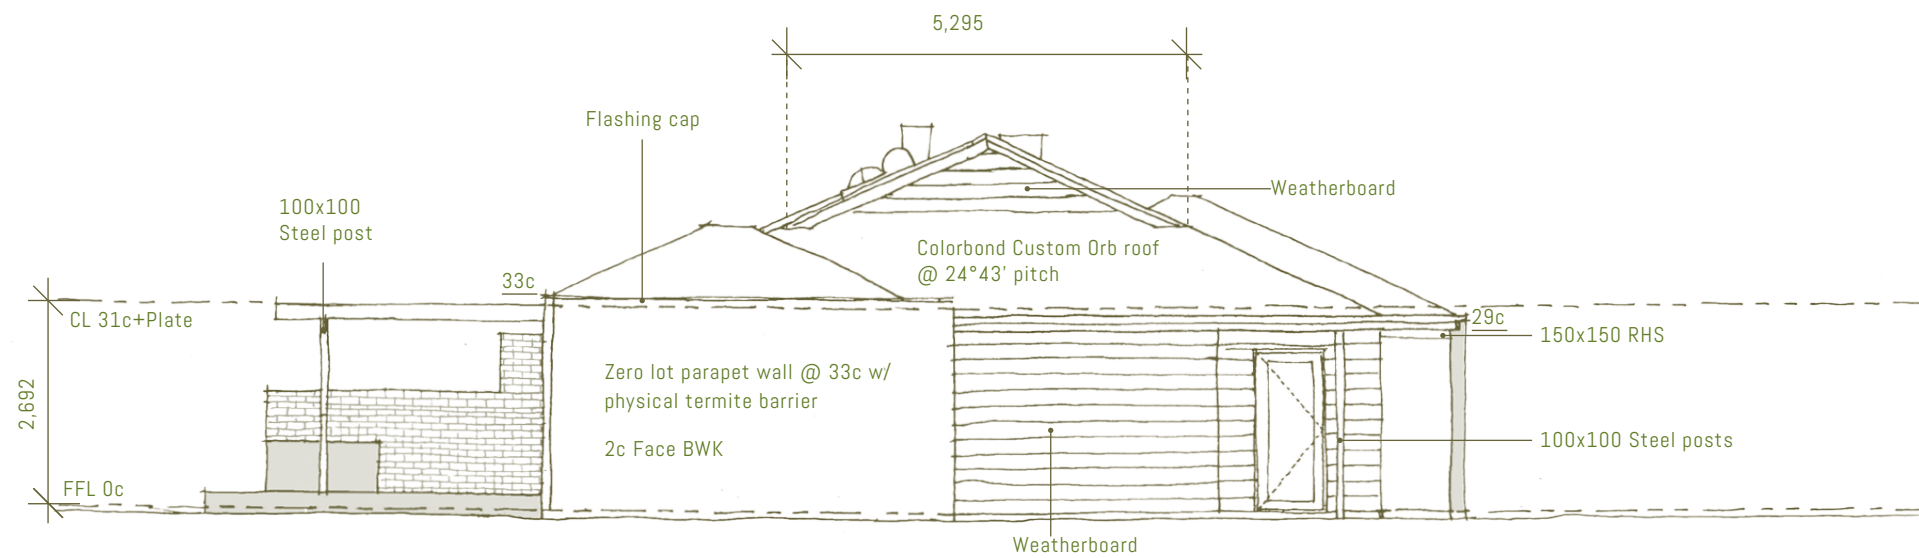

WESTERN ELEVATION

BACK HOUSE | BUILDING ELEVATIONS

DECEMBER 2012

DESIGNED BY SOLAR DWELLINGS & JOSH BYRNE & ASSOCIATES

DRAWN BY JOSH BYRNE & ASSOCIATES

CHECKED BY JOSH BYRNE & ASSOCIATES

Copyright © All concepts, drawings and technical information is the property of Josh Byrne & Associates Pty Ltd. Use of this information is allowed for private purposes only. Commercial use or reproduction in any form is forbidden without the written consent of Josh Byrne & Associates Pty Ltd.



JOSH'S HOUSE | GRIGG PLACE HILTON 6163

WWW.JOSHSHOUSE.COM.AU

SCALE: 1:100 @ A3

PROJECT NO D-00-03 REV NO 1 ISSUE 1012 PAGE 6 OF 6