




NORTHERN ELEVATION

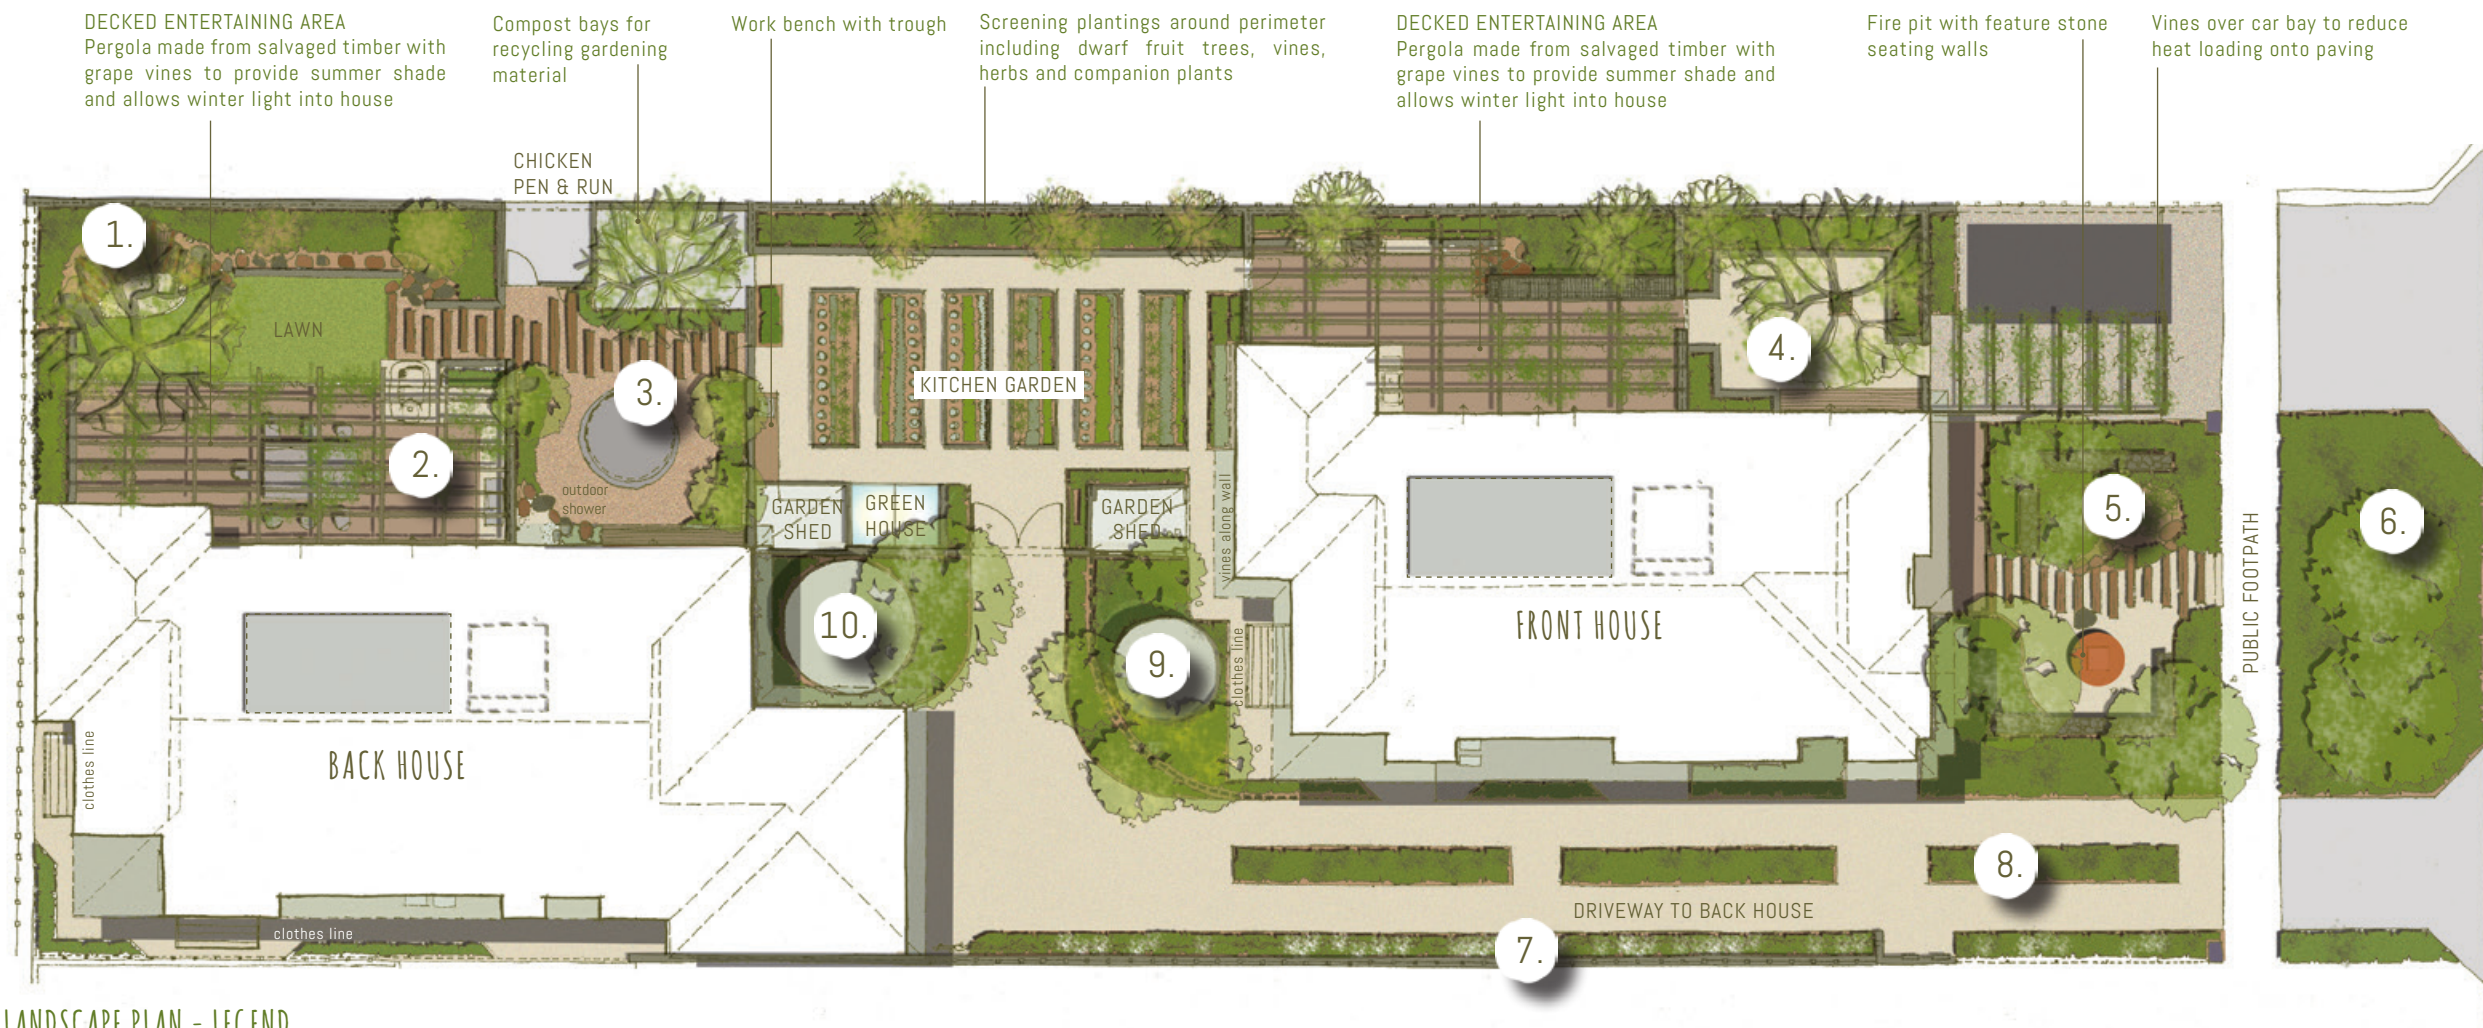

LANDSCAPE PLAN - LEGEND

- Children's play area with climbing nets, ropes and sand pit.
- Outdoor kitchen with built in barbeque and wood fired oven.
- Children's trampoline and outdoor shower area.
- Walled courtyard with raised planters and bench seating.
- Winter wetland with feature stone walls.
- Native verge planting providing swathes of colour and texture.
- Trellised fruit trees along north facing fence line provides seasonal fruit to both houses.
- Driveway with permeable surface for stormwater infiltration.
- 12kL rainwater tank supplies all internal uses and garden taps with mains water back up to front house.
- 20kL rainwater tank supplies all internal uses and garden taps with mains water back up to back house.



FRONT & BACK HOUSES | LANDSCAPE PLAN

NOVEMBER 2012

SCALE: 1:200 @ A3

PROJECT NO D-00-3 REV NO - ISSUE 1012 PAGE 1 OF 3

DESIGNED BY JOSH BYRNE & ASSOCIATES

DRAWN BY JOSH BYRNE & ASSOCIATES


CHECKED BY JOSH BYRNE & ASSOCIATES

Copyright © All concepts, drawings and technical information is the property of Josh Byrne & Associates Pty Ltd. Use of this information is allowed for private purposes only. Commercial use or reproduction in any form is forbidden without the written consent of Josh Byrne & Associates Pty Ltd.



JOSH'S HOUSE | GRIGG PLACE HILTON 6163

WWW.JOSHSHOUSE.COM.AU

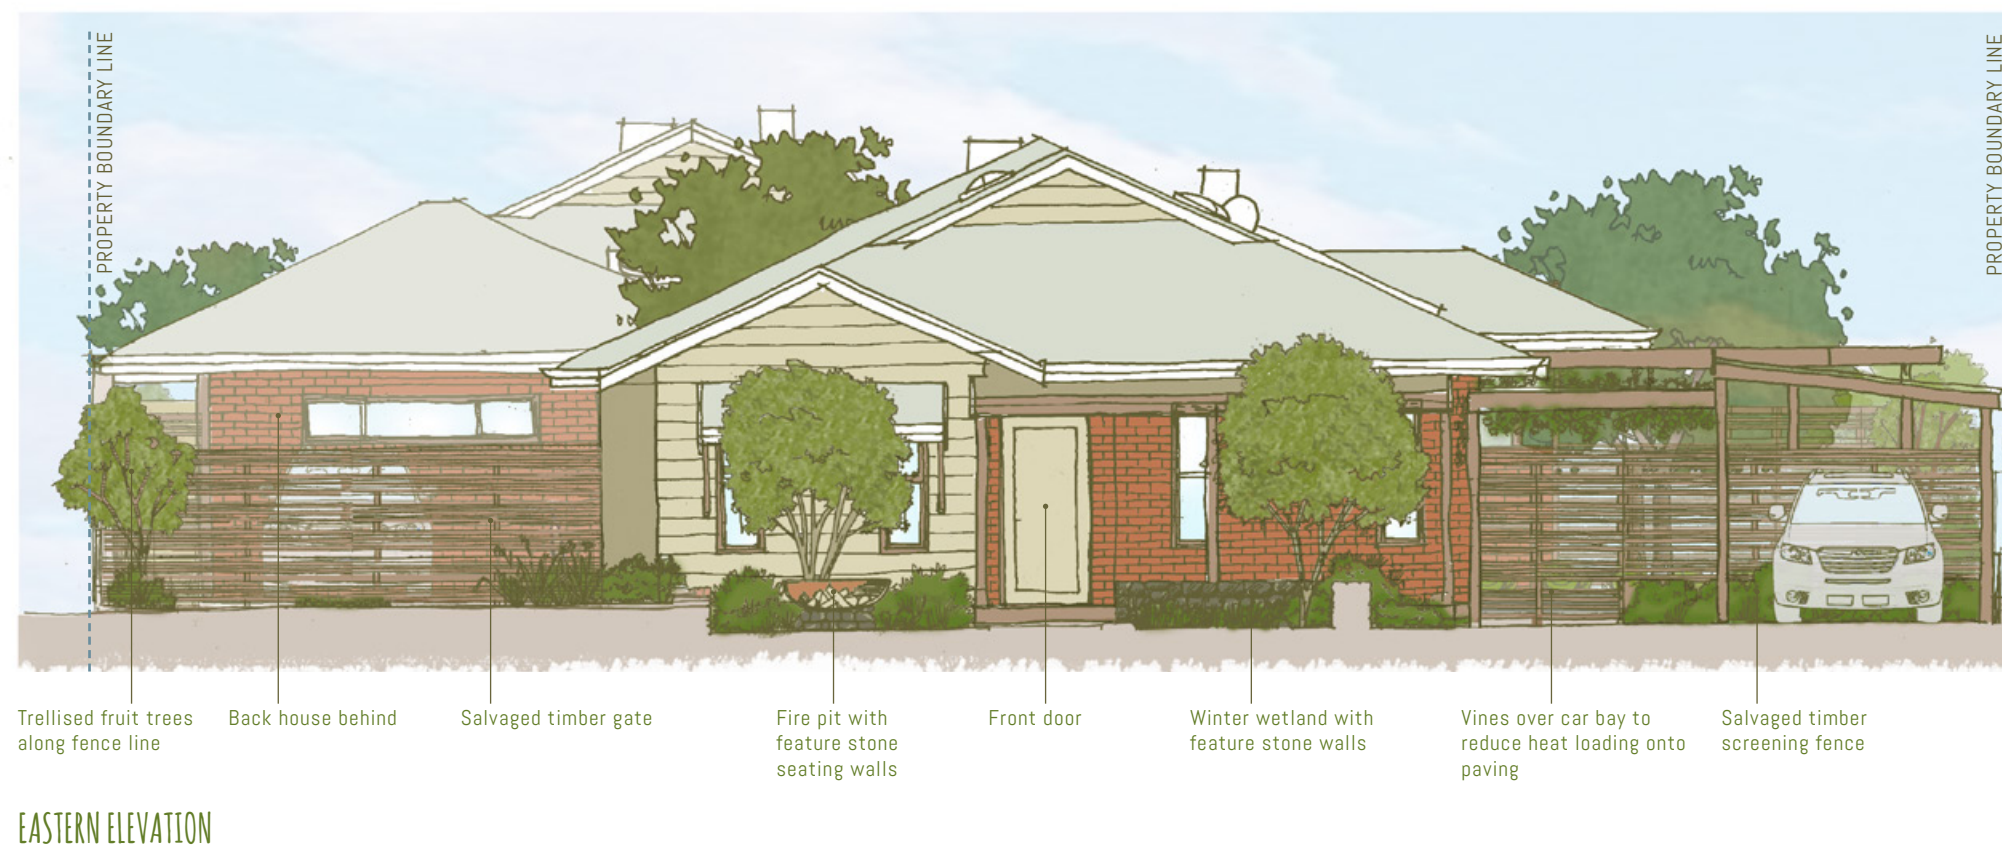

FRONT HOUSE | LANDSCAPE SECTION ELEVATION

NOVEMBER 2012

DESIGNED BY	JOSH BYRNE & ASSOCIATES
DRAWN BY	JOSH BYRNE & ASSOCIATES
CHECKED BY	JOSH BYRNE & ASSOCIATES

Copyright © All concepts, drawings and technical information is the property of Josh Byrne & Associates Pty Ltd. Use of this information is allowed for private purposes only. Commercial use or reproduction in any form is forbidden without the written consent of Josh Byrne & Associates Pty Ltd.



JOSH'S HOUSE | GRIGG PLACE HILTON 6163

WWW.JOSHSHOUSE.COM.AU

SCALE: 1:100 @ A3

PROJECT NO D-00-3 REV NO - ISSUE 1012 PAGE 2 OF 3

SECTION JOINS FRONT HOUSE (PAGE 2)



NORTHERN ELEVATION



EASTERN ELEVATION

BACK HOUSE | LANDSCAPE SECTION ELEVATION

NOVEMBER 2012

DESIGNED BY JOSH BYRNE & ASSOCIATES

DRAWN BY JOSH BYRNE & ASSOCIATES

CHECKED BY JOSH BYRNE & ASSOCIATES

Copyright © All concepts, drawings and technical information is the property of Josh Byrne & Associates Pty Ltd. Use of this information is allowed for private purposes only. Commercial use or reproduction in any form is forbidden without the written consent of Josh Byrne & Associates Pty Ltd.



JOSH'S HOUSE | GRIGG PLACE HILTON 6163

WWW.JOSHSHOUSE.COM.AU

SCALE: 1:100 @ A3

PROJECT NO D-00-3 REV NO - ISSUE 1012 PAGE 3 OF 3